



# Garden Roof Section

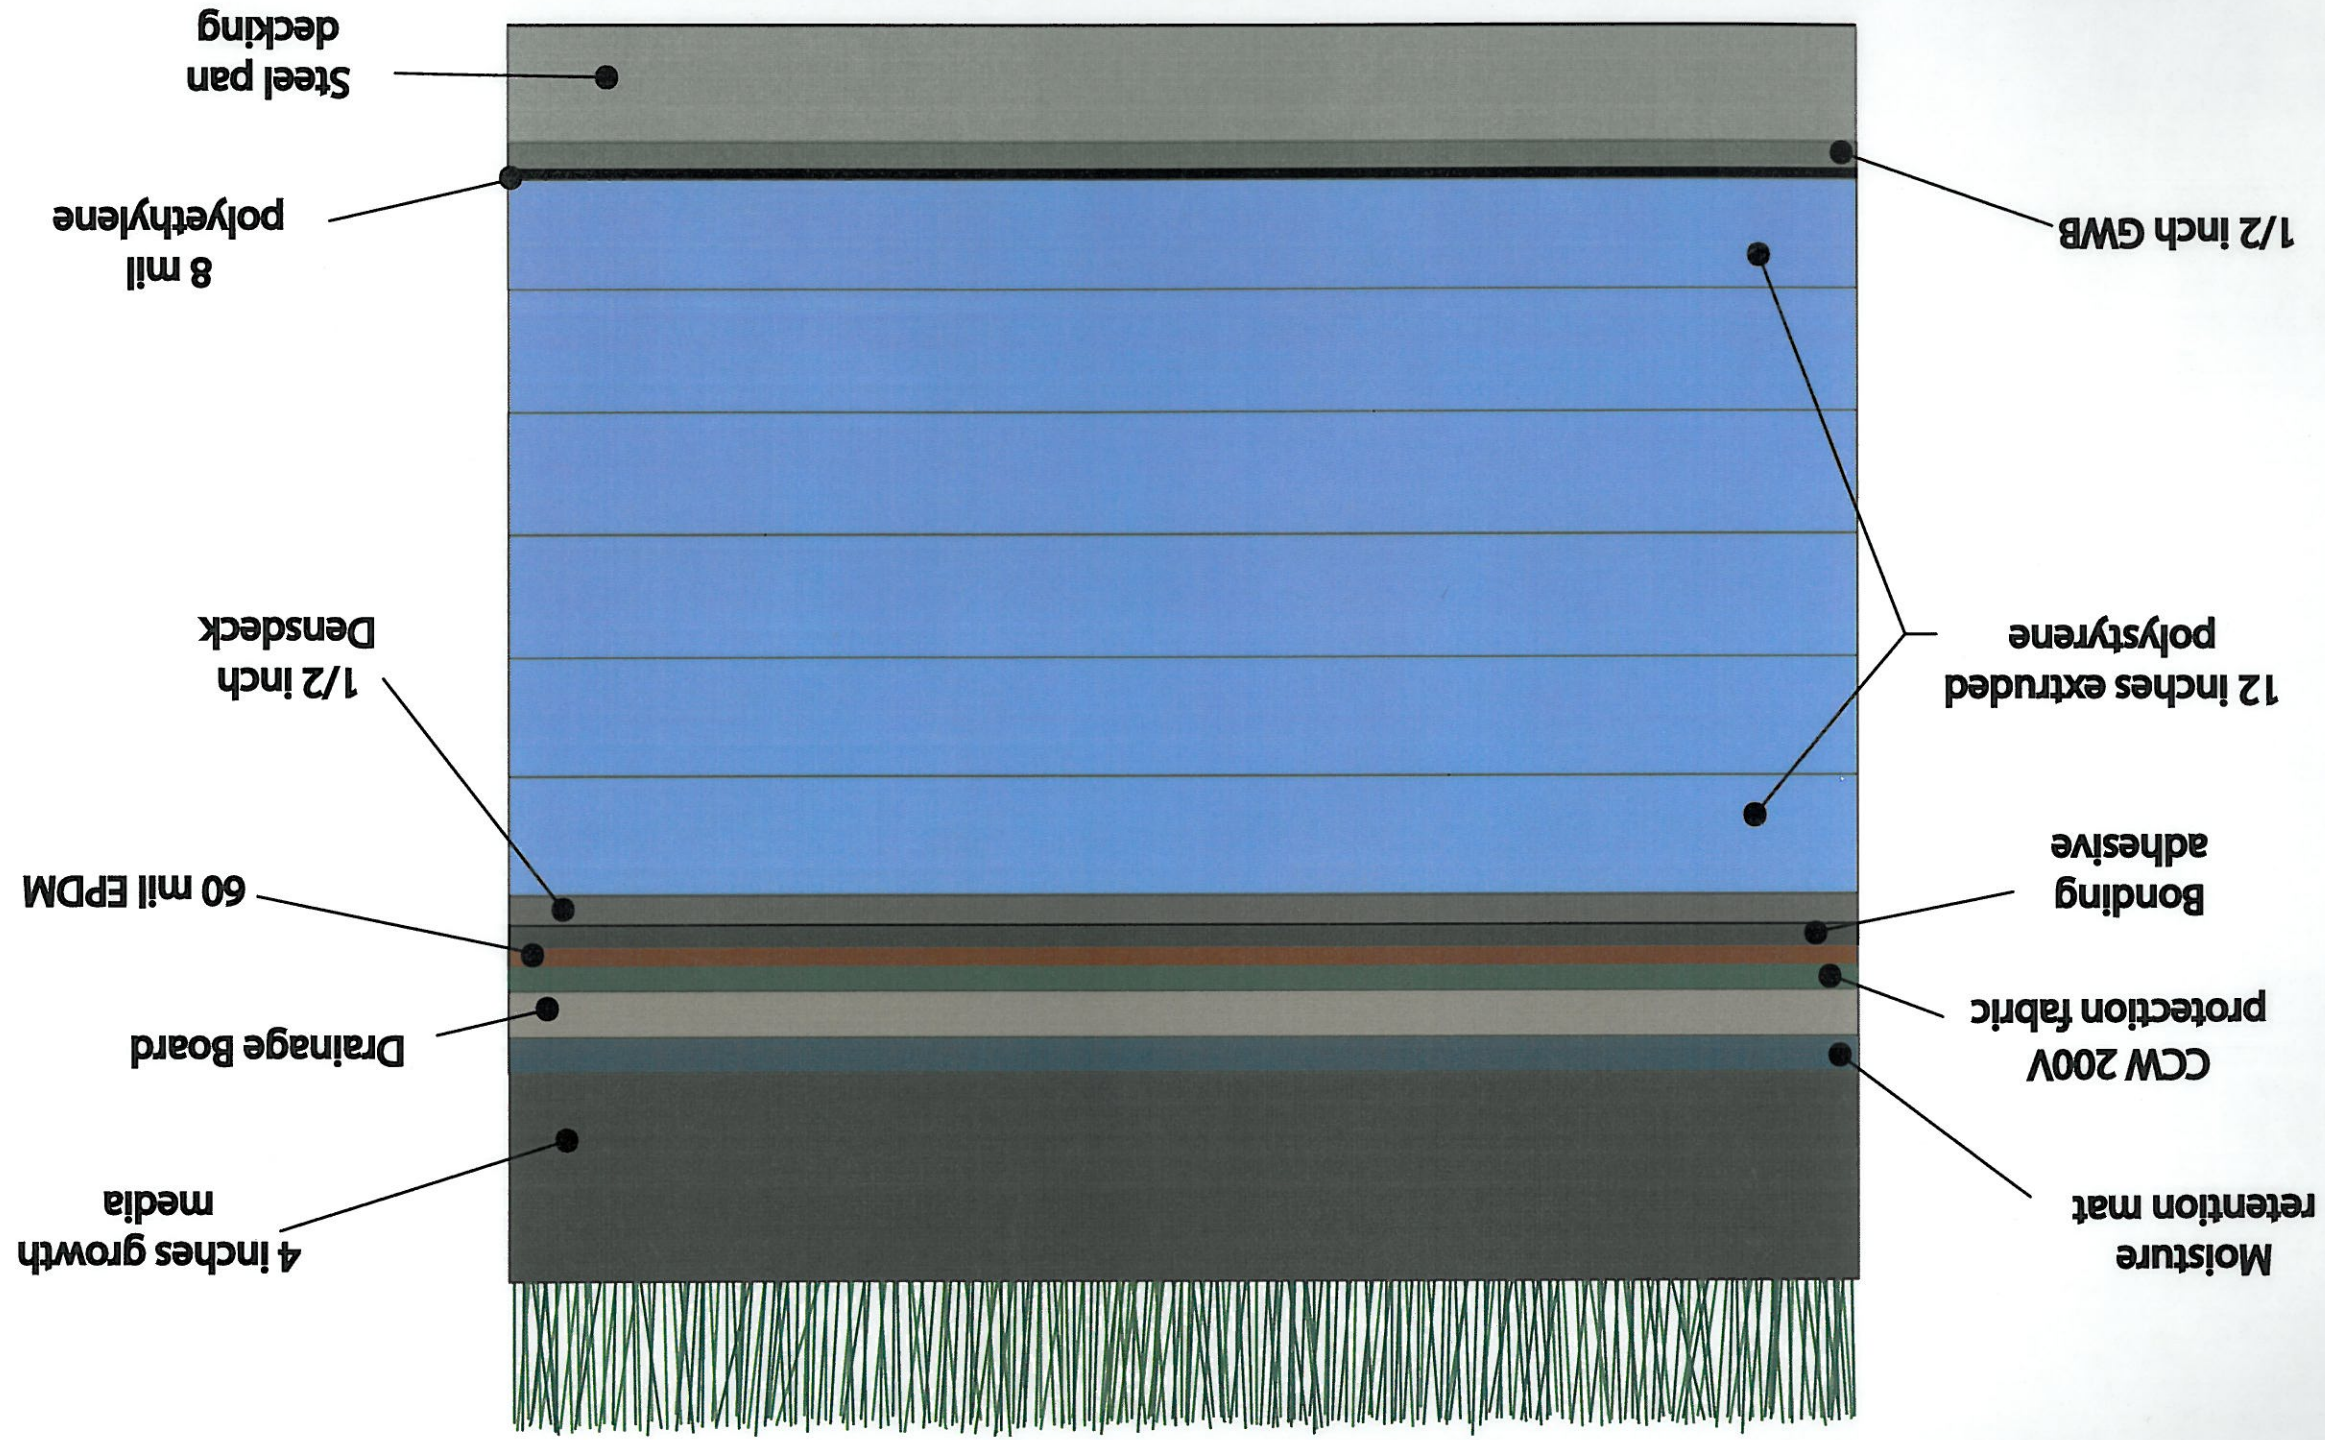

Growth Media Contains:  
2 inch of top soil over  
2 inch composted sludge

Cold Climate  
Housing Research  
Center

# Cold Climate Housing Research Center South Bay Monitoring System South Bay Green-Roof Thermal Test Section

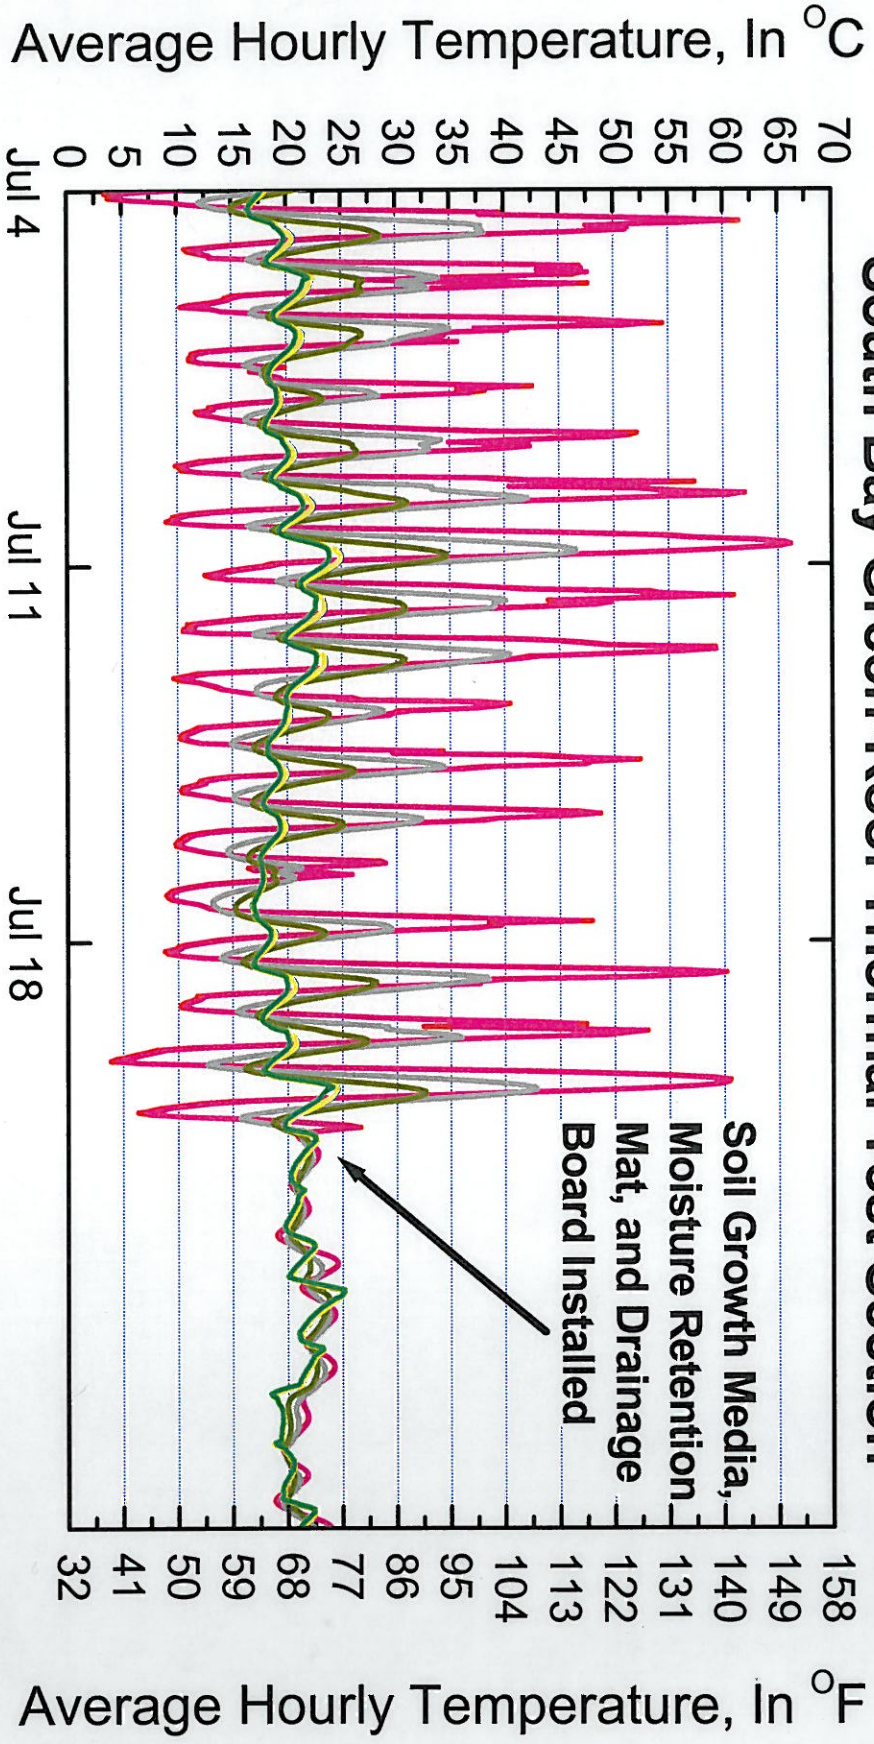

- CCHTH237\_1, Below 60 mil EPDM Membrane
- CCHTH236\_1, Below 1/2" Densdeck
- CCHTH235\_1, Below 1/2" Densdeck, 4" Extruded Polystyrene
- CCHTH234\_1, Below 1/2" Densdeck, 8" Extruded Polystyrene
- CCHTH233\_1, Below 1/2" Densdeck, 12" Extruded Polystyrene
- CCHTH232\_1, Below 1/2" Densdeck, 12" Extruded Polystyrene, 1/2" GWB
- CCHTH231\_1, Above Steel Pan Decking
- CCHTH230\_1, Below Steel Pan Decking